


Aluminium column SAL-N12

diameter 146 mm at the base plate

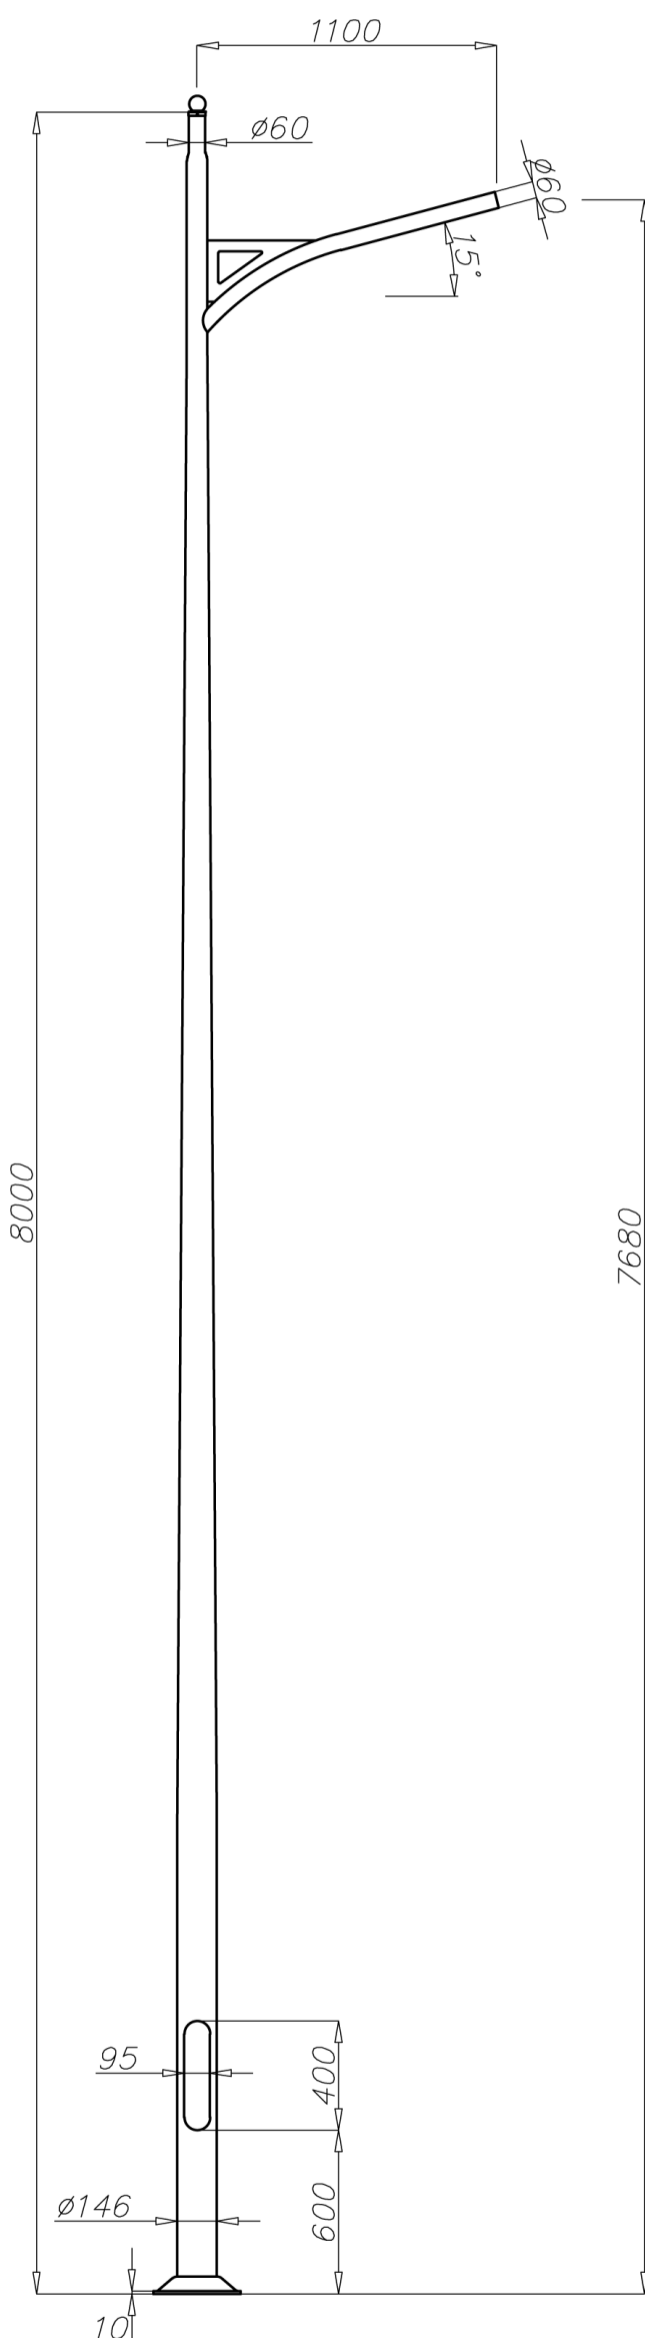

Technical data

Aluminium Column	SAL-N12
Product code	42347
Column height H [m]	8
Wall thickness [mm]	4,2
Net weight [kg]	37,7
Volume [m ³]	1,21
Post top column	luminaires with $\varnothing 60$ spigot entry with weight and windage not exceeding data in resistance calculations
Concrete footing / reinforcement basket	B-60 / Z-60
Concrete footing code/reinforcement basket code	311160 / 311206
Hot galvanized nut set /Hot galvanized ripable nut set	4008 / 4009

Resistance calculations

SAL-N12 code 42347	acceptable mass of single luminaire [m ²] for Cx=1			
	Vref. = 22 m/s	Vref. = 24 m/s	Vref. = 26 m/s	Vref. = 28 m/s
acceptable mass of luminaires [kg]	I zone, II location category	I and III zone, II location category to 450m AMSL	II zone, II location category	III zone, II location category to 755m AMSL
12	0,38	0,29	0,16	0,11

- surface: polished aluminium
- anodizing in 12 colours
- option of powder painting in RAL colours (other colours available on request)
- elastomer protection option in the color of the column to a height of 350 mm (other height on request)
- ROSA standard wiring chamber
- packing: sleeve material

