


Aluminium column SAL-85K dz

diameter 178 mm at the ground level

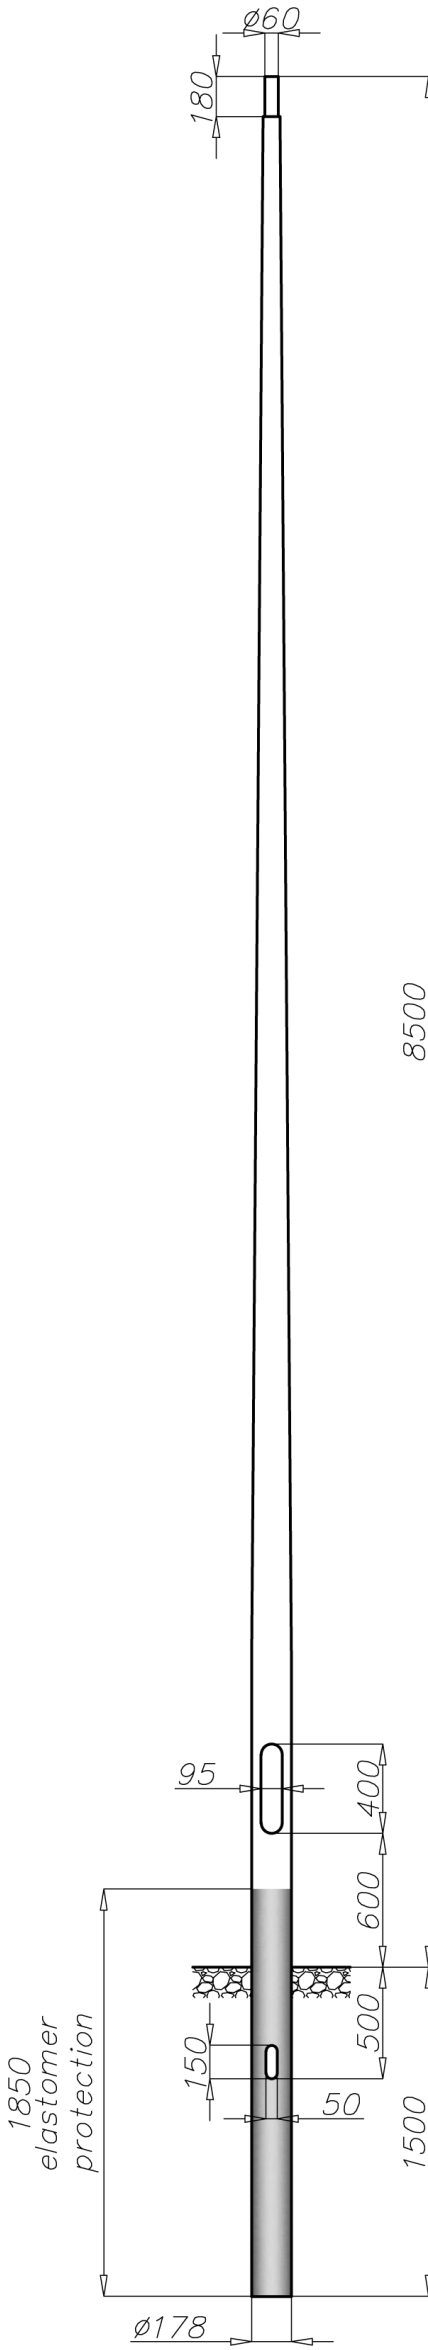

Technical data


Aluminium Column	SAL-85K dz
Product code	42607
Column height H [m]	8,5
Wall thickness [mm]	3,5
Net weight [kg]	43,6
Volume [m ³]	0,133
Post top column	luminaires with Ø60 spigot entry with weight and windage not exceeding data in resistance calculations
Compatible extension arms	according to resistance calculations
Rooted section h [m]	1,5

Resistance calculations

SAL-85K dz code 42607		acceptable windage of single luminaire [m ²] for Cx=0,7			
		Vref. = 22 m/s	Vref. = 24 m/s	Vref. = 26 m/s	Vref. = 28 m/s
extension arm type	acceptable weight of single luminaire	I zone, II location category	I and III zone, II location category to 450m AMSL	II zone, II location category	III zone, II location category ≥ 755m AMSL
WR-1/1	15	0,57	0,45	0,31	0,27
WR-1/2	15	0,25	0,19	0,12	0,10
WR-2/1	15	0,43	0,33	0,21	0,17
WR-2/2	15	0,18	0,13	x	x
WR-2/3	15	0,13	x	x	x
WR-3/1	15	0,40	0,31	0,19	0,16
WR-3/2	15	0,18	0,13	x	x
WR-3/3	15	0,12	x	x	x
WR-4/1	15	0,54	0,43	0,29	0,25
WR-4/2	15	0,25	0,19	0,12	0,10
WR-5A/1	15	0,42	0,32	0,20	0,16
WR-5A/2	15	0,18	0,12	x	x
WR-6A/1	15	0,57	0,45	0,30	0,26
WR-8/1	15	0,27	0,18	x	x
WR-8A/1	15	0,43	0,33	0,21	0,17
WR-9/1	15	0,25	0,17	x	x
WR-12/1	15	0,28	0,20	x	x
WR-13/1	15	0,40	0,29	0,16	0,12
WR-13/2	15	0,14	x	x	x
WR-14/1	15	0,36	0,27	0,16	0,12
WR-15/1	15	0,41	0,31	0,18	0,14
WR-15/2	15	0,18	0,12	x	x
WR-15/3	10	0,14	x	x	x
WR-17/1	10	0,17	x	x	x
WR-18	15	0,22	0,14	x	x
WR-18A	15	0,14	x	x	x

Aluminium column SAL-85K dz

diameter 178 mm at the ground level

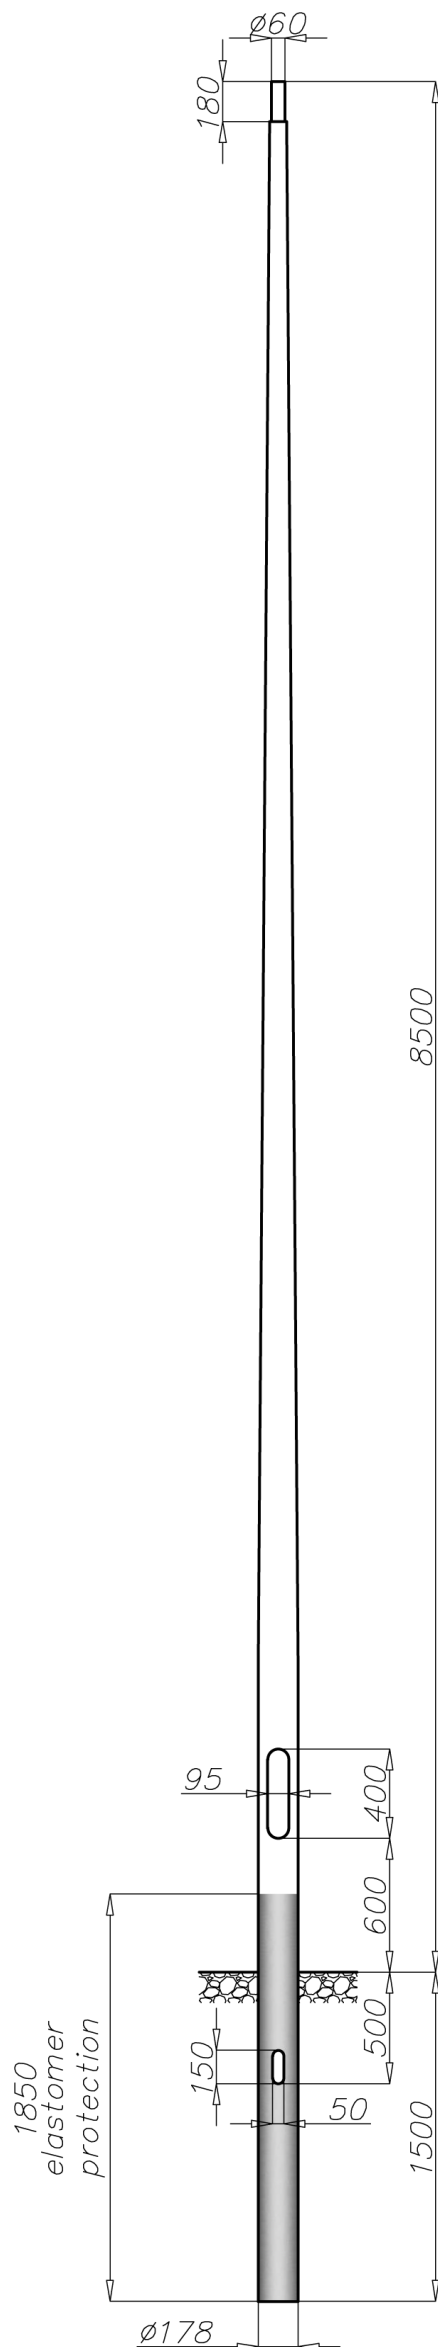

Resistance calculations

SAL-85K dz code 42607		acceptable windage of single luminaire [m ²] for Cx=0,7			
		Vref. = 22 m/s	Vref. = 24 m/s	Vref. = 26 m/s	Vref. = 28 m/s
extension arm type	acceptable weight of single luminaire	I zone, II location category	I and III zone, II location category to 450m AMSL	II zone, II location category	III zone, II location category to 755m AMSL
WR-31	15	0,13	x	x	x
WR-61	15	0,20	0,13	x	x
WRP1/1,0/0,7/5	15	0,39	0,30	0,18	0,14
WRP1/1,0/1,2/5	15	0,30	0,21	0,10	x
WRP1/1,5/0,7/5	15	0,31	0,22	0,11	x
WRP1/1,5/1,2/5	15	0,22	0,14	x	x
WRP2/1,0/0,7/5	15	0,17	0,12	x	x
WRP2/1,0/1,2/5	15	0,11	x	x	x
WRP2/1,5/0,7/5	15	0,12	x	x	x
WRP3/1,0/0,7/5	15	0,14	x	x	x
WRP3/1,5/0,7/5	15	0,11	x	x	x
WN-1	15	0,49 (Cx=1)	0,4 (Cx=1)	0,28 (Cx=1)	0,25 (Cx=1)
WN-2	15	0,22 (Cx=1)	0,17 (Cx=1)	0,12 (Cx=1)	0,1 (Cx=1)
WN-21	15	0,2 (Cx=1)	0,15 (Cx=1)	0,1 (Cx=1)	x (Cx=1)
WN-3	10	0,16 (Cx=1)	0,12 (Cx=1)	x	x

SAL-85K dz code 42607		acceptable windage of luminaires and extension arms [m ²] for Cx=1			
		Vref. = 22 m/s	Vref. = 24 m/s	Vref. = 26 m/s	Vref. = 28 m/s
acceptable mass of luminaires and extension arms [kg]		I zone, II location category	I and III zone, II location category to 450m AMSL	II zone, II location category	III zone, II location category to 755m AMSL
30		0,5 (Cx=1)	0,41 (Cx=1)	0,3 (Cx=1)	0,27 (Cx=1)

- surface: polished aluminium
- anodizing in 12 colours
- option of powder painting in RAL colours (other colours available on request)
- elastomer protection option in the color of the column to a height of 350 mm (other height on request)
- ROSA standard wiring chamber
- packing: sleeve material